


TOTAL AREAS: 264.8m²


GROUND FLOOR PLAN
Scale 1:100

DESIGN CONCEPT SKETCH ONLY
NORFOLK DESIGN COPYRIGHT

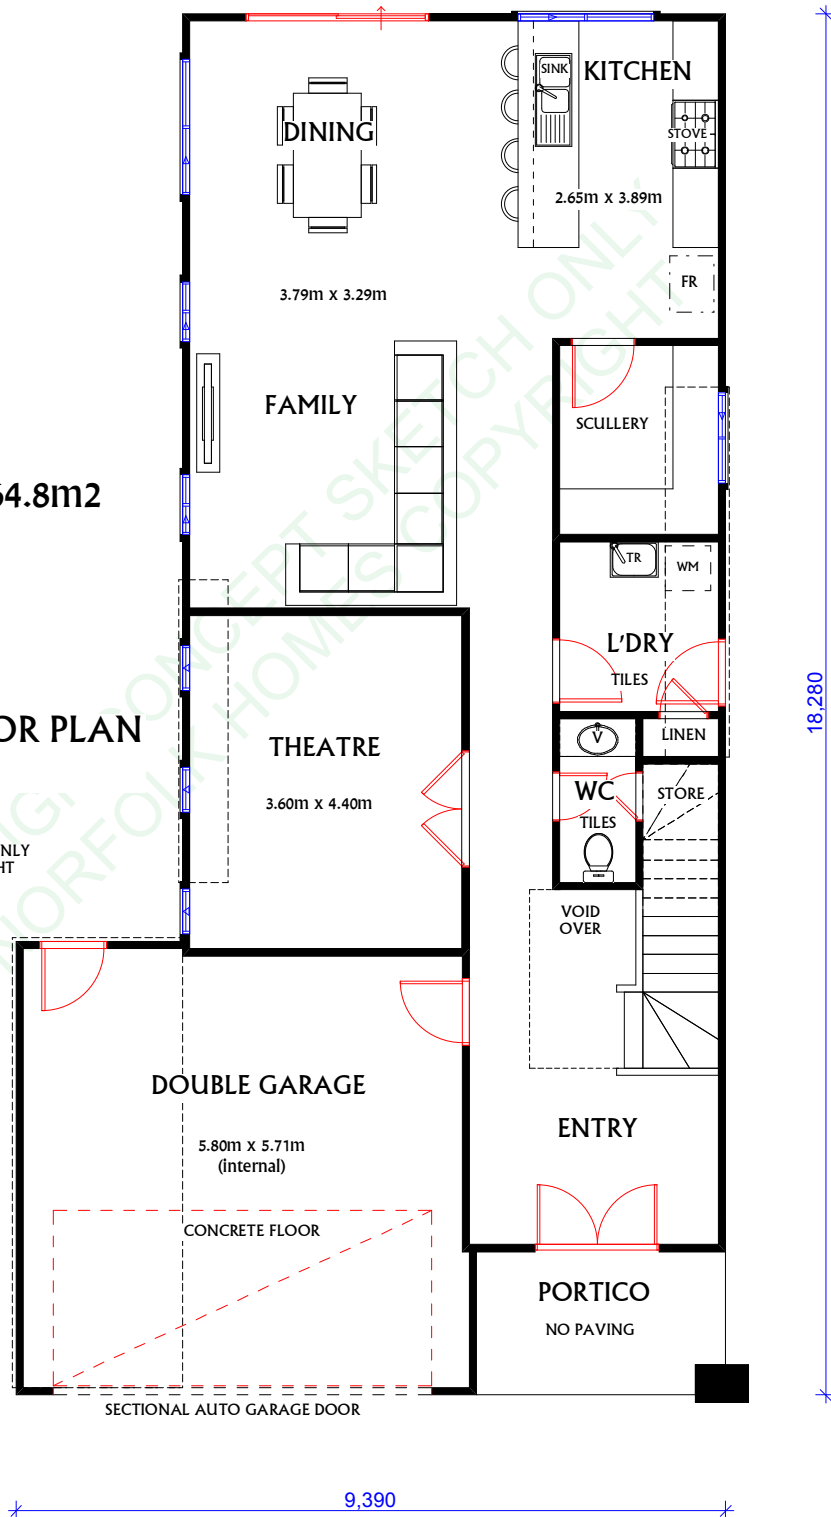


NOT TO SCALE



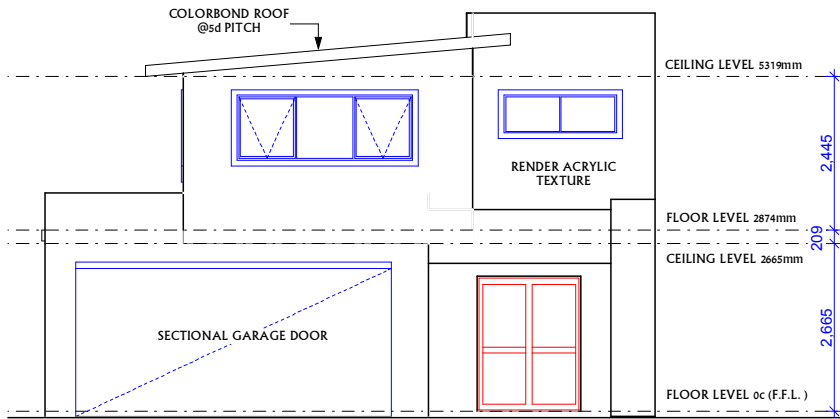

FRONT ELEVATION 1

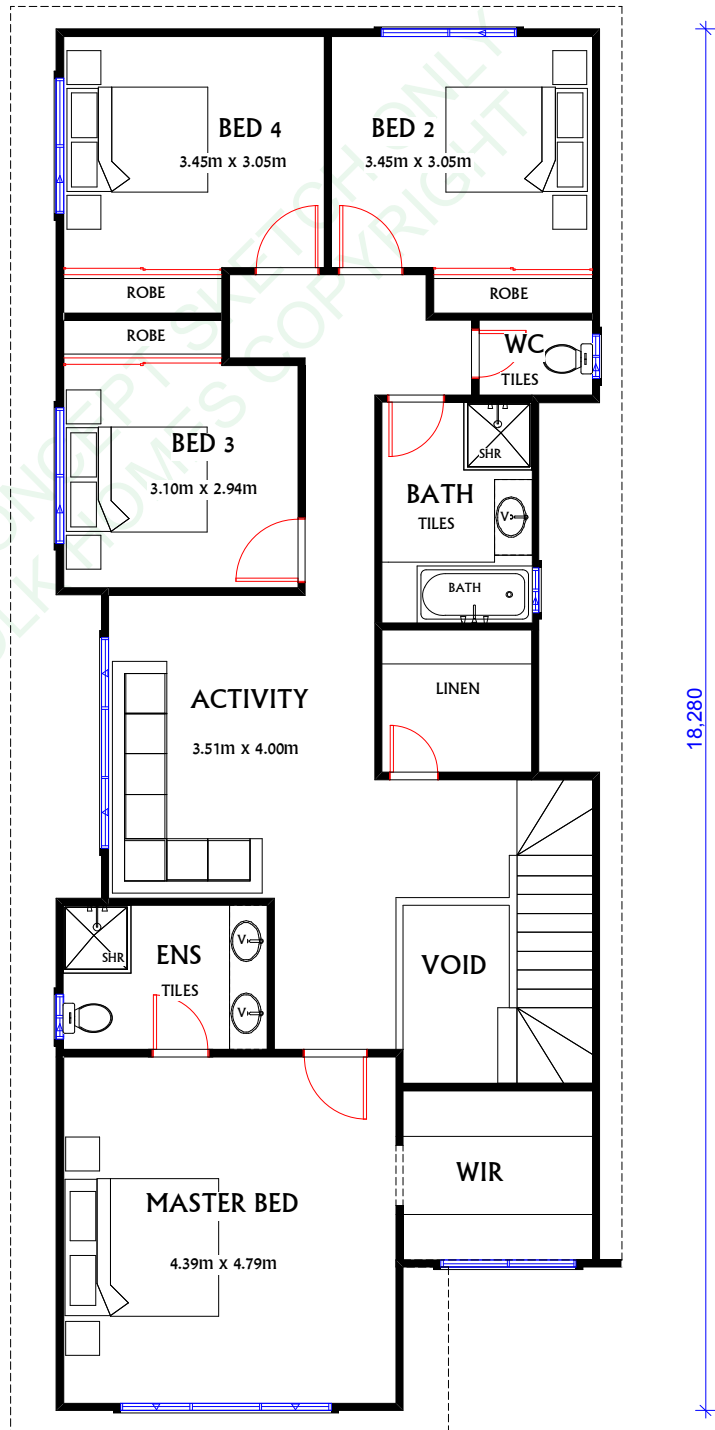

UPPER FLOOR PLAN
Scale 1:100


DESIGN CONCEPT SKETCH ONLY
NORFOLK DESIGN COPYRIGHT

7,190 NOT TO SCALE

TOTAL AREAS: 264.8m²


GROUND FLOOR PLAN
Scale 1:100

DESIGN CONCEPT SKETCH ONLY
NORFOLK DESIGN COPYRIGHT

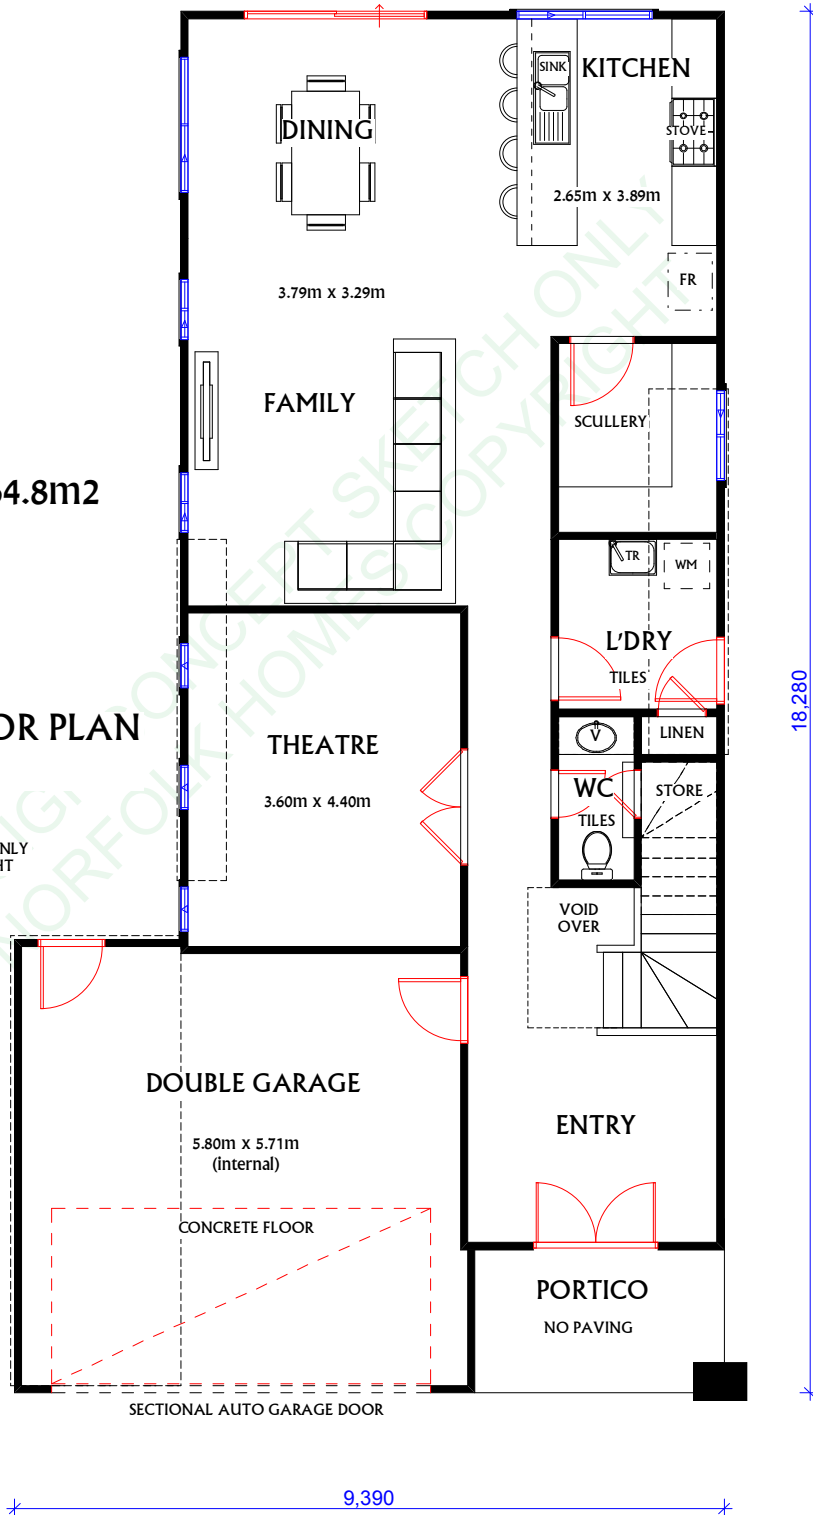


NOT TO SCALE



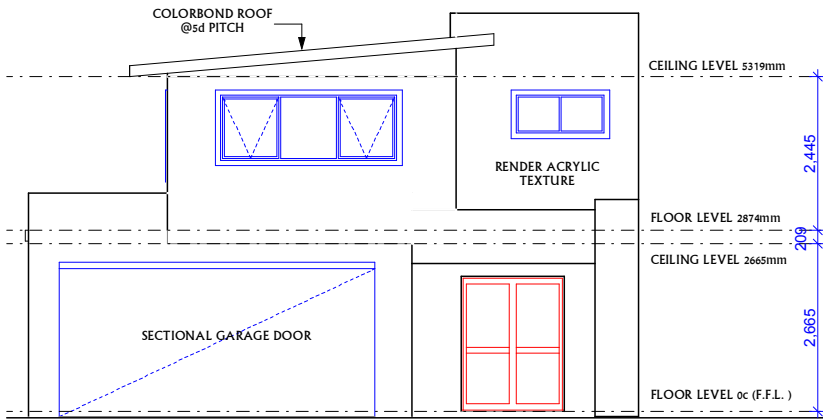

FRONT ELEVATION 1

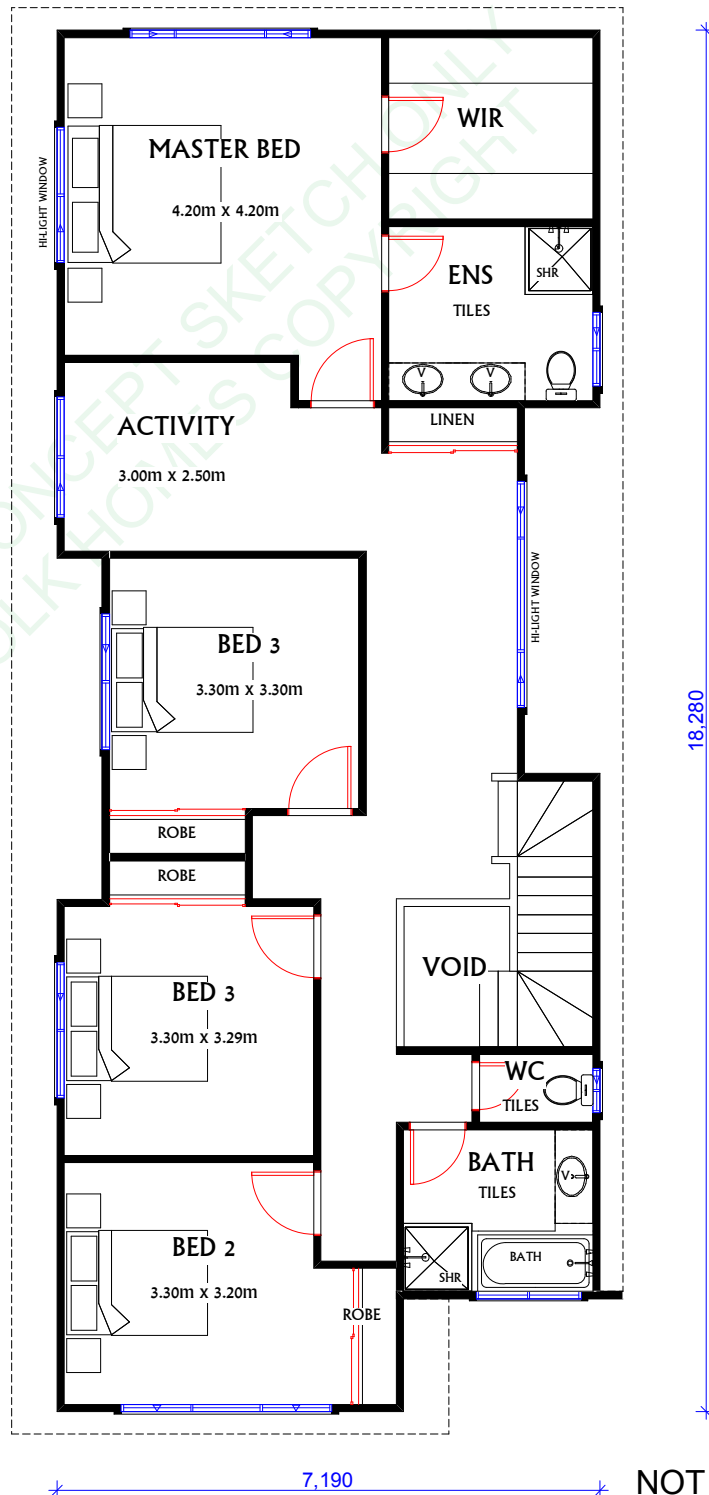

UPPER FLOOR PLAN
Scale 1:100


DESIGN CONCEPT SKETCH ONLY
NORFOLK DESIGN COPYRIGHT

NOT TO SCALE

TOTAL AREAS: 264.8m²


GROUND FLOOR PLAN
Scale 1:100

DESIGN CONCEPT SKETCH ONLY
NORFOLK DESIGN COPYRIGHT

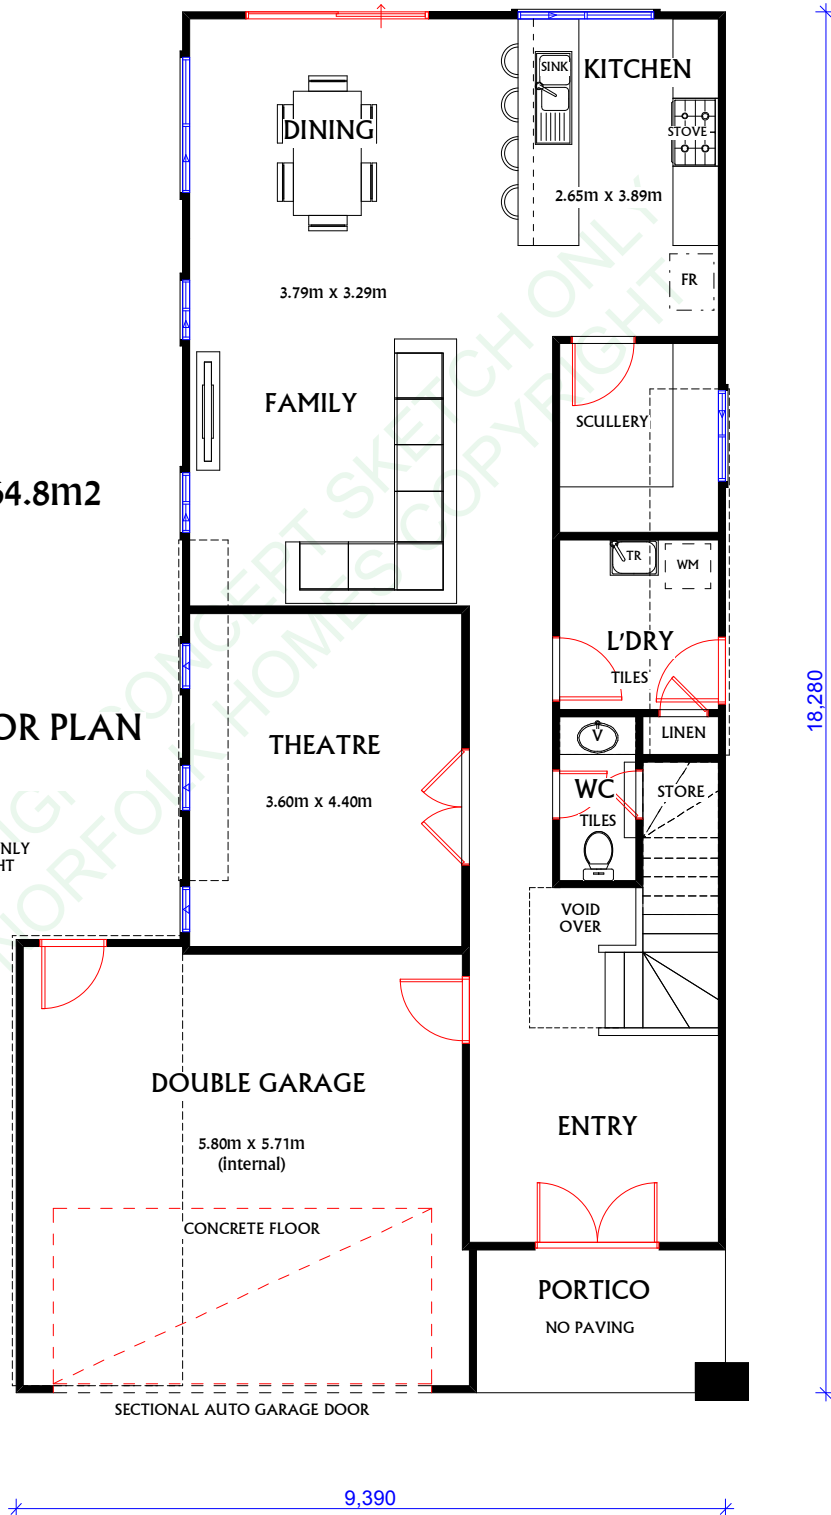


NOT TO SCALE



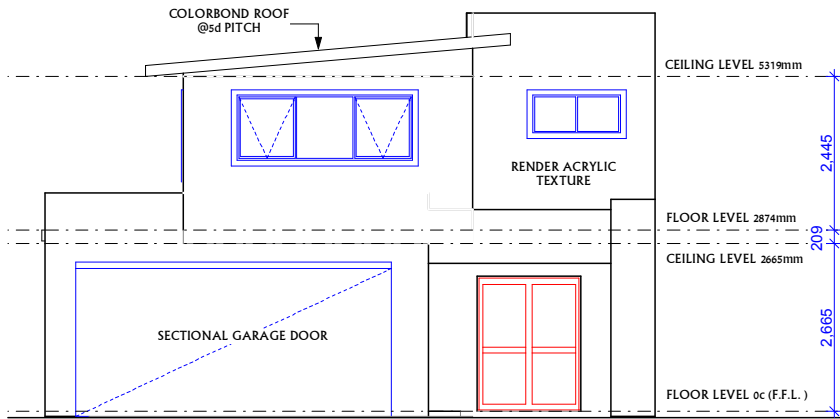

FRONT ELEVATION 1

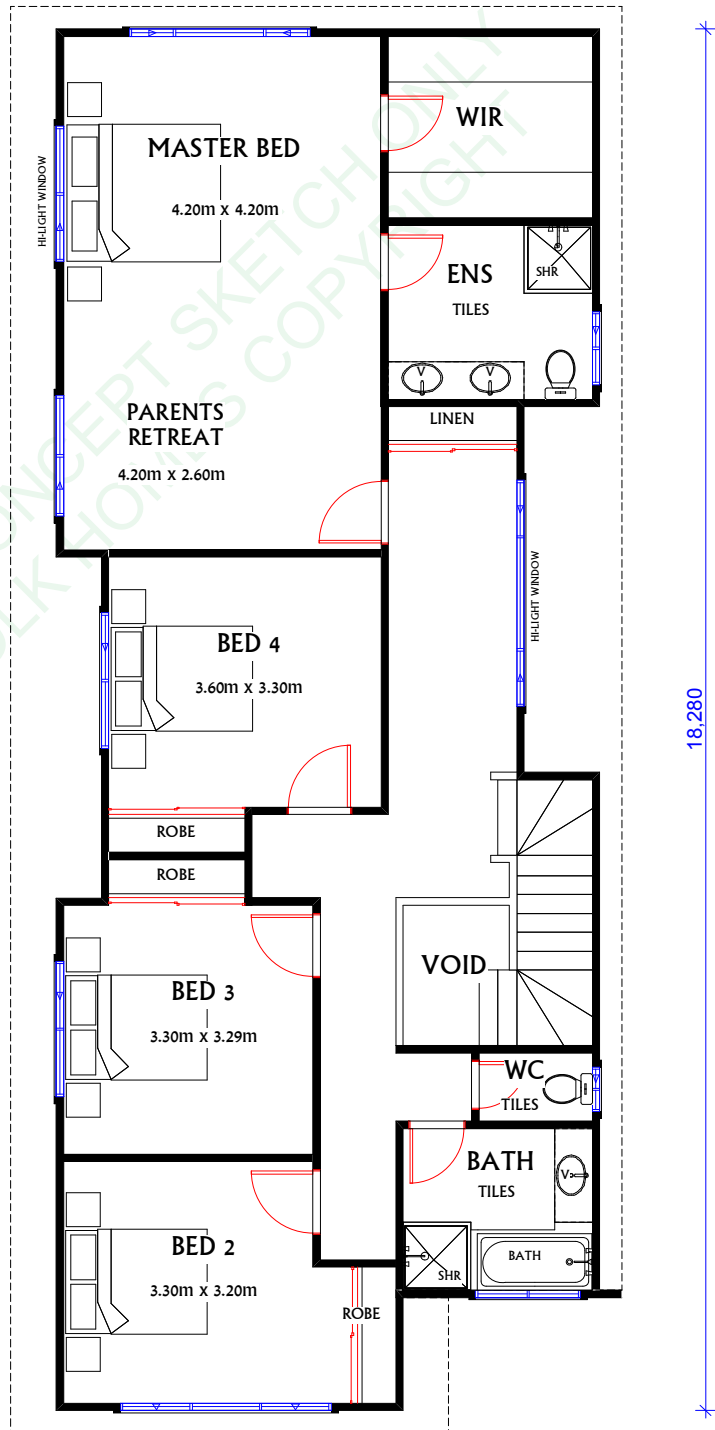

UPPER FLOOR PLAN
Scale 1:100


DESIGN CONCEPT SKETCH ONLY
NORFOLK DESIGN COPYRIGHT

7,190 NOT TO SCALE

TOTAL AREAS: 264.2m²


GROUND FLOOR PLAN
Scale 1:100

DESIGN CONCEPT SKETCH ONLY
NORFOLK DESIGN COPYRIGHT

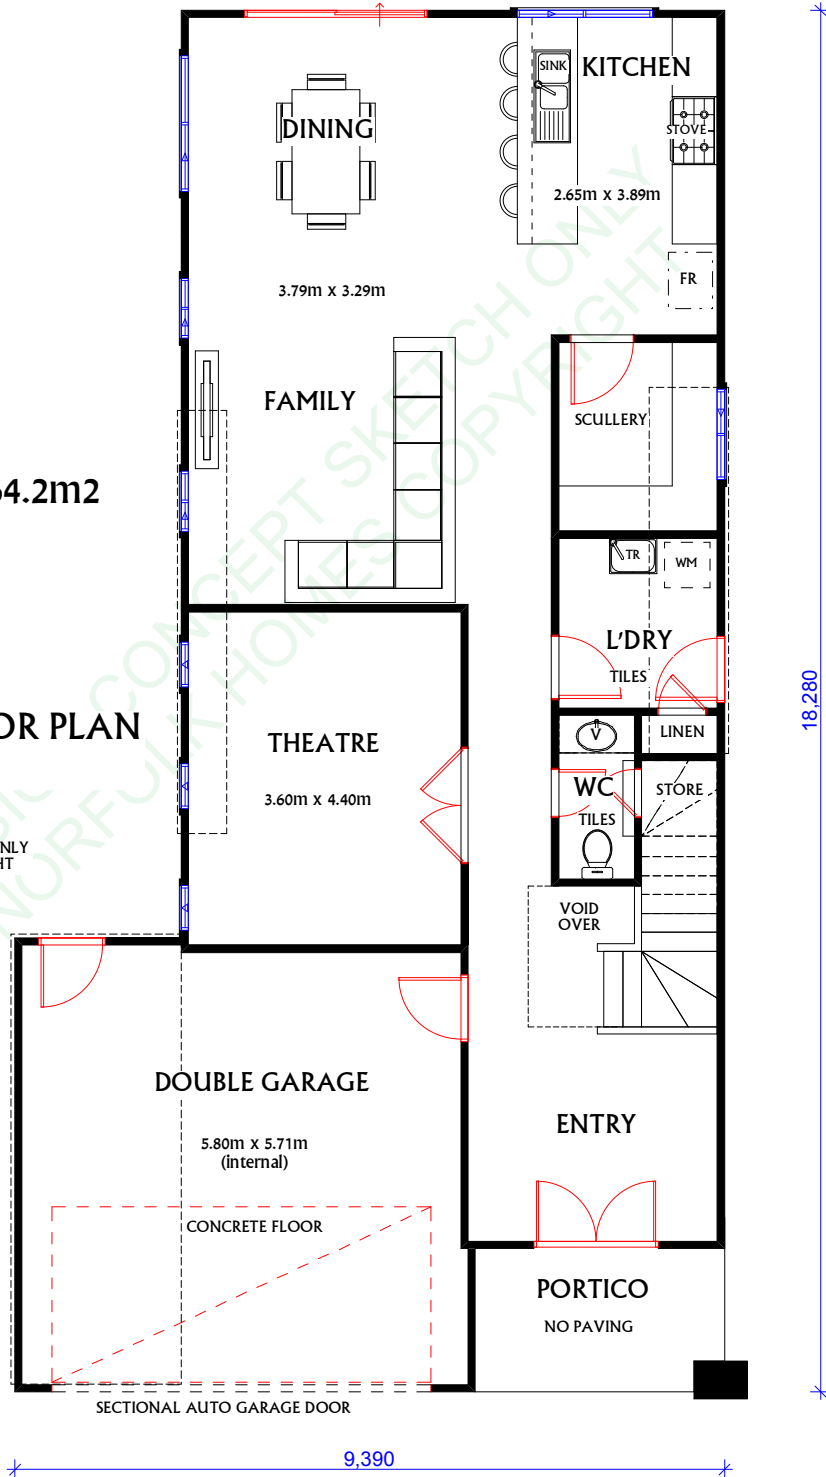

NOT TO SCALE




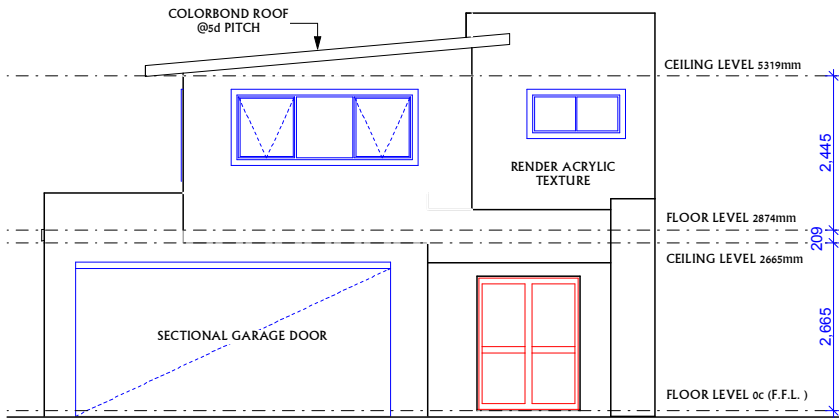

FRONT ELEVATION 1

UPPER FLOOR PLAN
Scale 1:100

DESIGN CONCEPT SKETCH ONLY
NORFOLK DESIGN COPYRIGHT

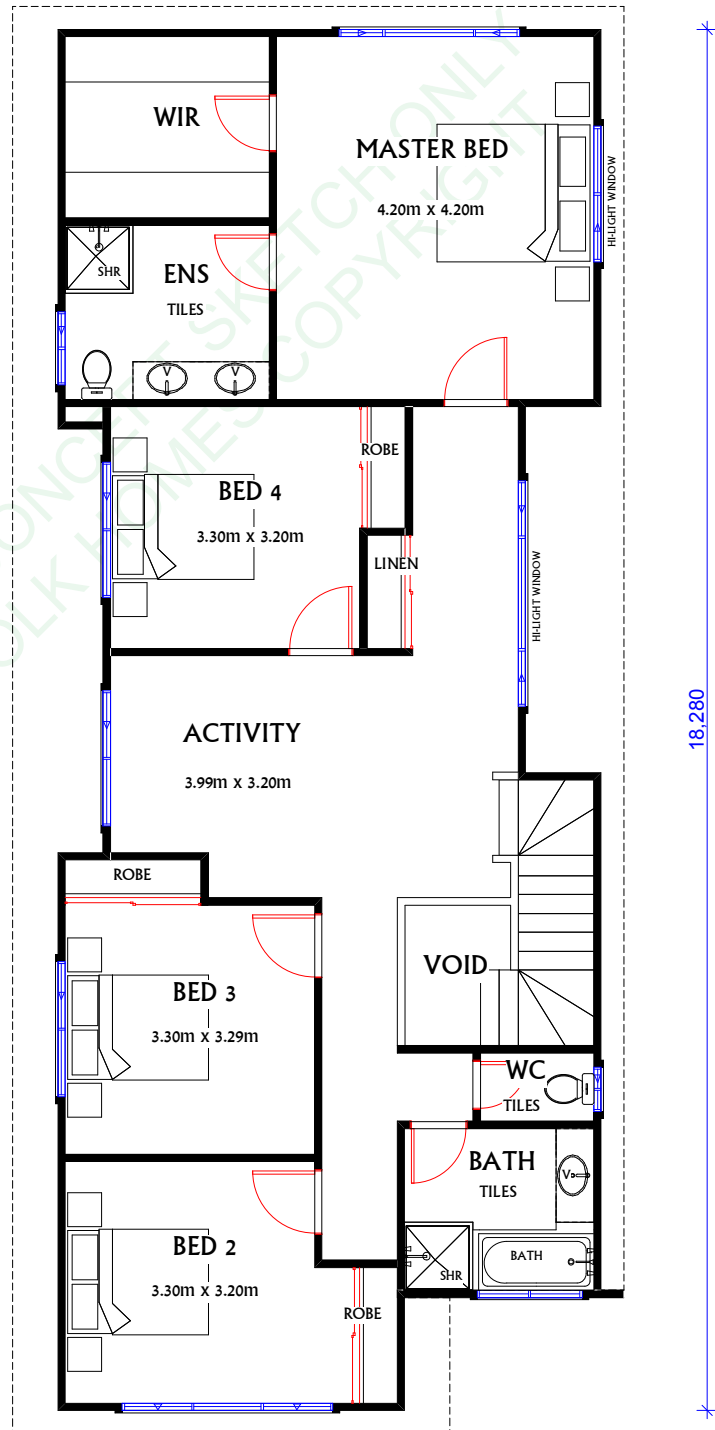

7,190 NOT TO SCALE