


CLIENT:

Karma




NORFOLK HOMES Pty. Ltd.  
Phone: 9408 1923  
Fax: 9409 7736  
www.norfolkhomes.net.au  
PO Box 1483 Wangara 6947

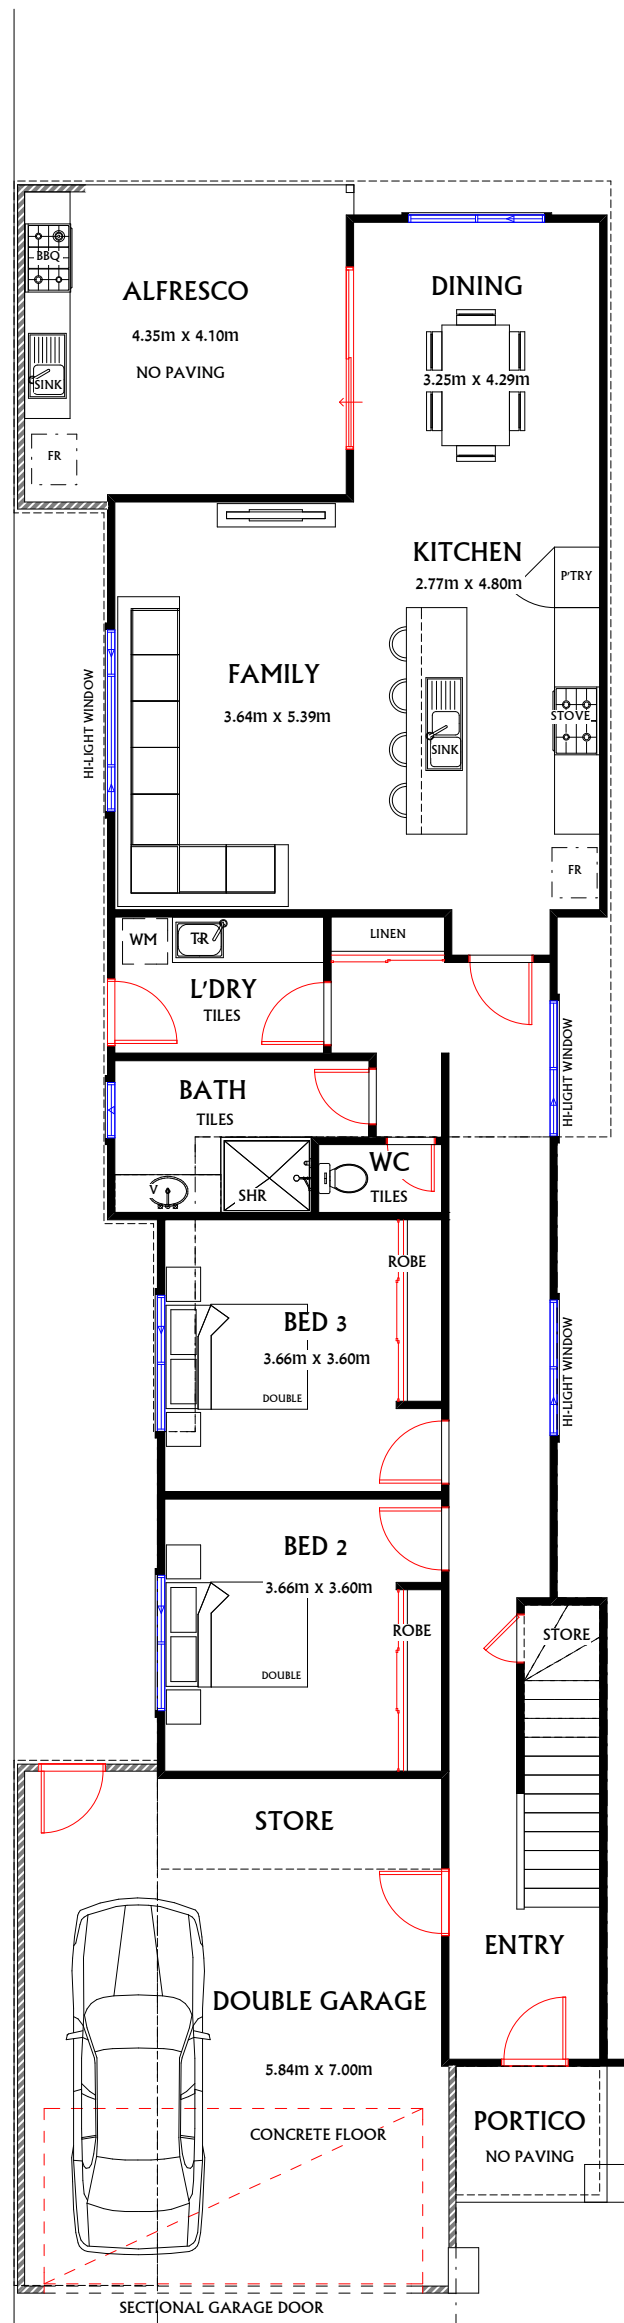


AREAS:  
Ground Living - 122.6m<sup>2</sup>  
Upper Living - 73.1m<sup>2</sup>  
Garage - 39.1m<sup>2</sup>  
Portico - 3.6m<sup>2</sup>  
Alfresco - 18.1m<sup>2</sup>  
Balcony - 7.9m<sup>2</sup>  
Total Area - 264.4m<sup>2</sup>

GROUND FLOOR PLAN  
Scale 1:100

DESIGN CONCEPT SKETCH ONLY  
NORFOLK HOMES/ENERGY  
EFFICIENT BUILDING COPYRIGHT

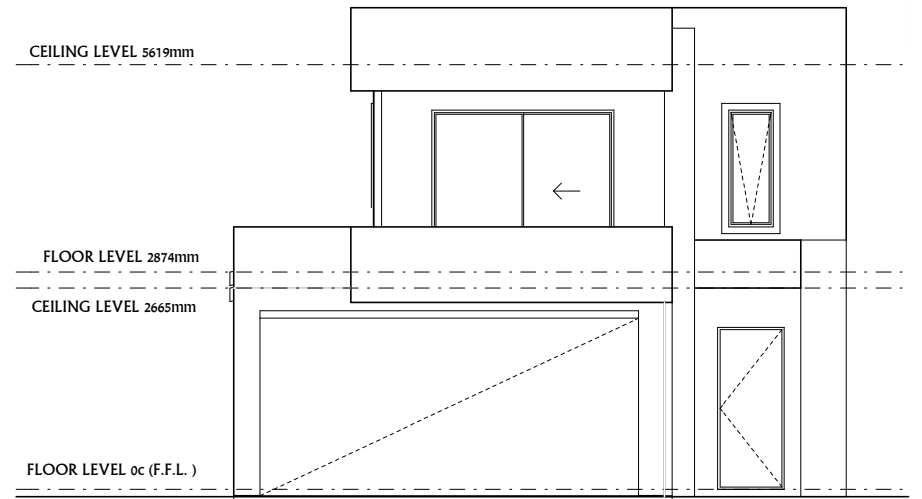

FRONT ELEVATION 1  
SCALE 1:100

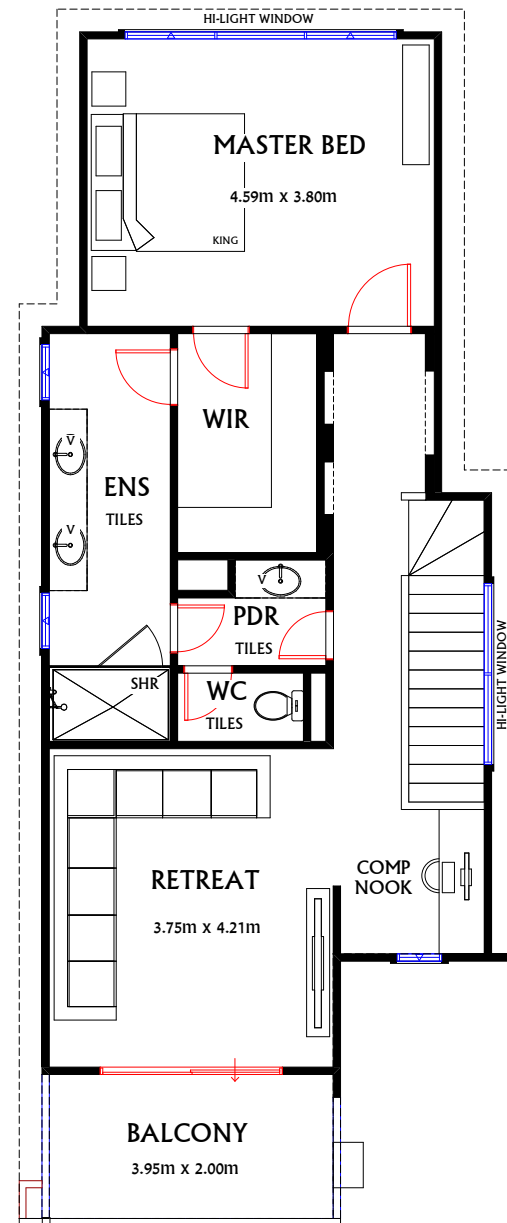

UPPER FLOOR PLAN  
Scale 1:100

DESIGN CONCEPT SKETCH ONLY  
NORFOLK HOMES/ENERGY  
EFFICIENT BUILDING COPYRIGHT



**C** DESIGN CONCEPT SKETCH ONLY  
NORFOLK HOMES COPYRIGHT

DATE: 17-07-2015

PAGE: 1 of 1

VARIATION: 22-07-2015