

AREAS:
Ground Living - 92.6m²
Upper Living - 103.9m²
Double Garage - 34.8m²
Alfresco - 12.5m²
Total Area - 247.4m²

GROUND FLOOR PLAN
Scale 1:100


DESIGN CONCEPT SKETCH ONLY
NORFOLK DESIGN COPYRIGHT

NOT TO SCALE



CLIENT: THIN LIZZY

NORFOLK HOMES Pty. Ltd.
Phone: 9345 7320
www.norfolkhomes.net.au
PO Box 1483 Wangara 6947

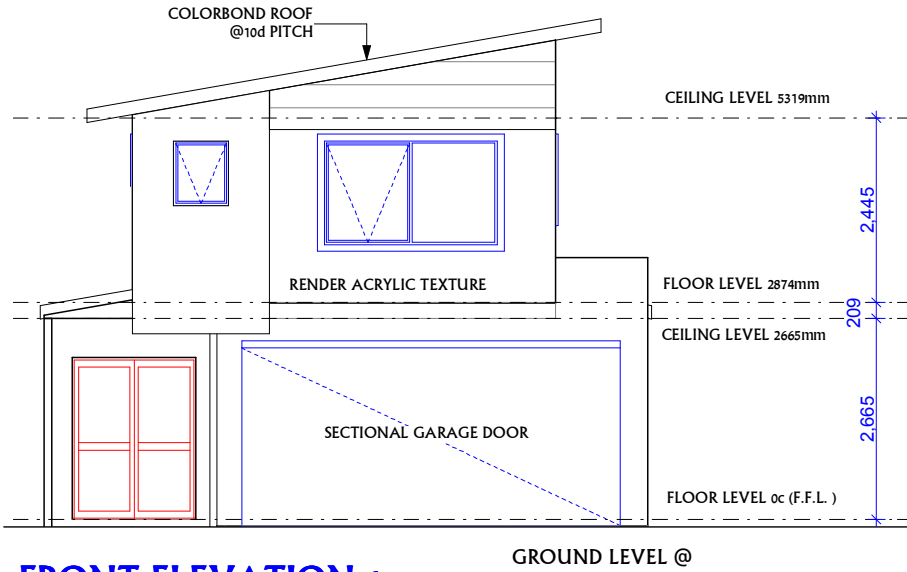


FRONT ELEVATION 1

SCALE 1:100

GROUND LEVEL @

UPPER FLOOR PLAN Scale 1:100

DESIGN CONCEPT SKETCH ONLY
NORFOLK DESIGN COPYRIGHT

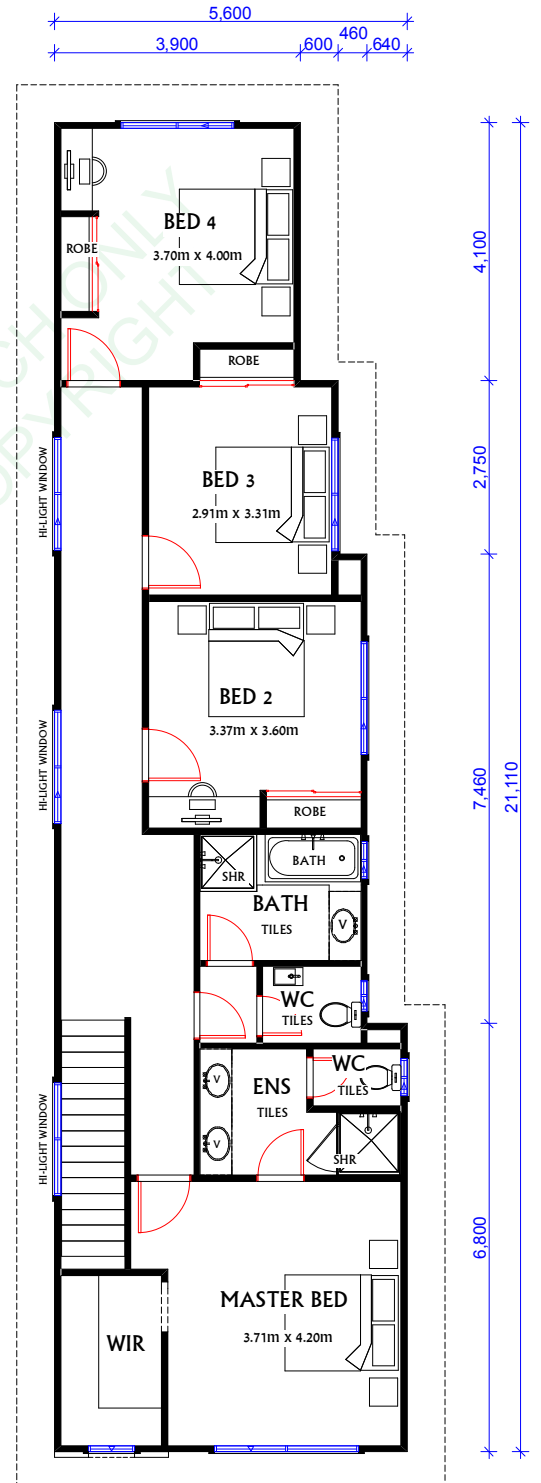

NOT TO SCALE



DESIGN CONCEPT SKETCH ONLY
NORFOLK DESIGN COPYRIGHT

DATE: ###/###/2018

PAGE: 2 of 2

VARIATION: